

PRIME LOCATION IN OAKLAND'S VIBRANT PIEDMONT AVENUE DISTRICT

FOR LEASE

BOUTIQUE RETAIL SPACE

**14 Glen Avenue
Oakland, CA 94611**

Javier C. Rodriguez

javier@starboardcre.com

CELL: 408.677.8362

CA DRE #02212025

Call Javi!

STARBOARDCRE.COM

49 POWELL STREET 4th Floor, SAN FRANCISCO, CA 94102



STARBOARD CRE
LOCAL • INDEPENDENT • ENTREPRENEURIAL

SPACE OVERVIEW

For Lease

Nestled just off Piedmont Avenue, one of Oakland's prime retail centers, this ±650 SF boutique retail space at 14 Glen Ave seamlessly blends historic charm with modern amenities. Built in 1910, the property showcases classic Craftsman architecture, featuring original details, 11-foot ceilings, and a 16-foot glass storefront that bathes the interior in natural light. The open floor plan is complemented by a mezzanine, ample electrical capacity, an existing alarm system, and a private restroom, making it move-in ready for various retail or service-oriented businesses. Parking is available upon inquiry.

Size: ±650 SF + mezzanine storage

Rent: \$3,000 per month

Terms: Negotiable


Use: Retail, clothing store, services

This information has been secured by Starboard CRE from sources believed to be reliable. It is not guaranteed and should be verified before closing any transaction.

STARBOARD CRE
LOCAL • INDEPENDENT • ENTREPRENEURIAL

PROPERTY PHOTOS

For Lease

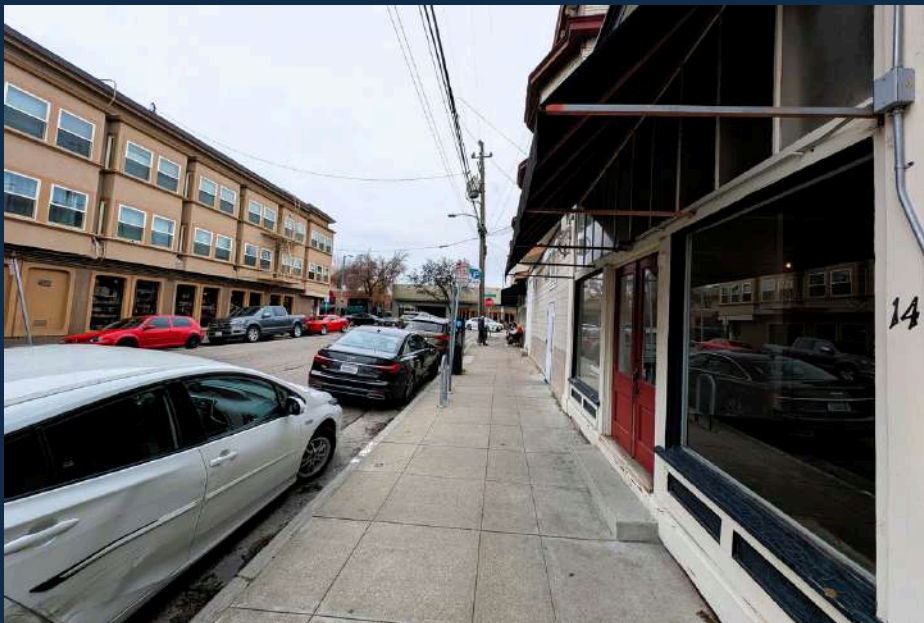

This information has been secured by Starboard CRE from sources believed to be reliable. It is not guaranteed and should be verified before closing any transaction.

STARBOARD CRE
LOCAL • INDEPENDENT • ENTREPRENEURIAL

LOCAL RETAILERS

For Lease

Walk Score
99

Transit Score
60


Bike Score
71

14 Glen Avenue boasts a Walk Score of 99, making it a Walker's Paradise where daily errands can be done without a car. Just an 18-minute walk to MacArthur BART, it provides convenient access to major transit lines connecting to Oakland, San Francisco, and beyond. Located in the heart of Piedmont Avenue, the space is surrounded by a mix of retail, dining, and green spaces, including Glen Echo Creek Parklet, Linda Park, and Oak Glen Park.



This information has been secured by Starboard CRE from sources believed to be reliable. It is not guaranteed and should be verified before closing any transaction.

FLOORPLAN

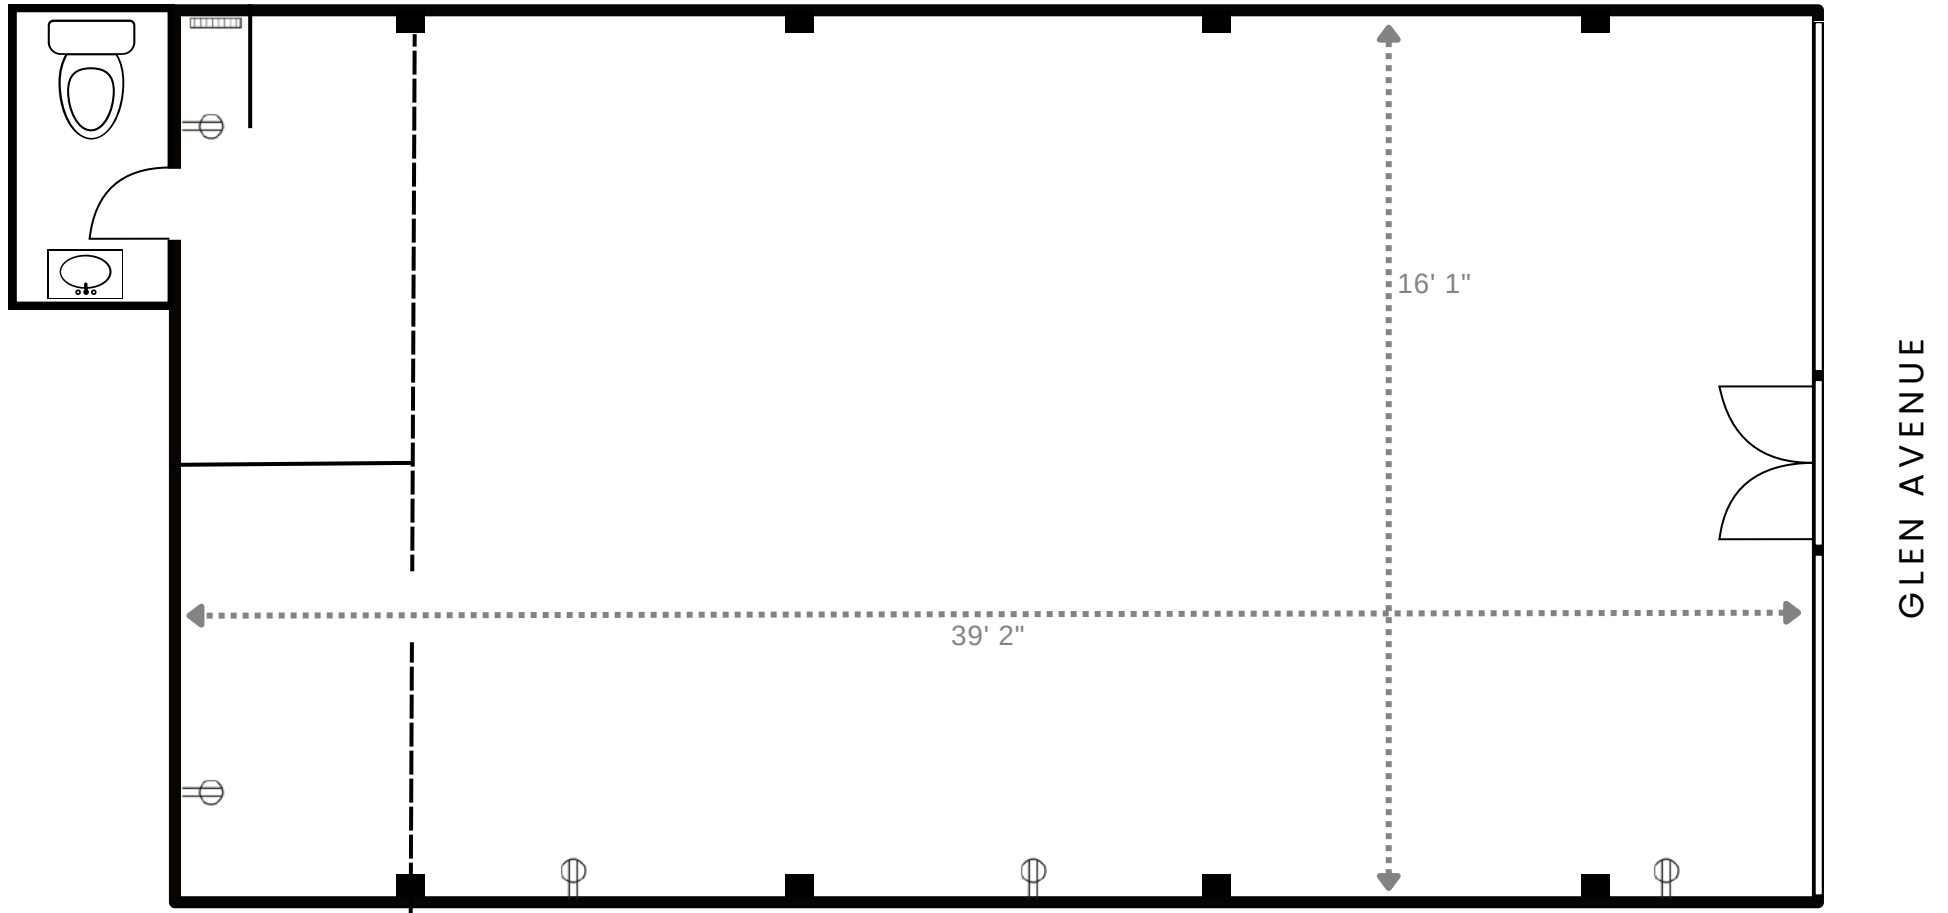


*FLOORPLAN NOT TO SCALE

This information has been secured by Starboard CRE from sources believed to be reliable. It is not guaranteed and should be verified before closing any transaction.

AERIAL VIEW

For Lease

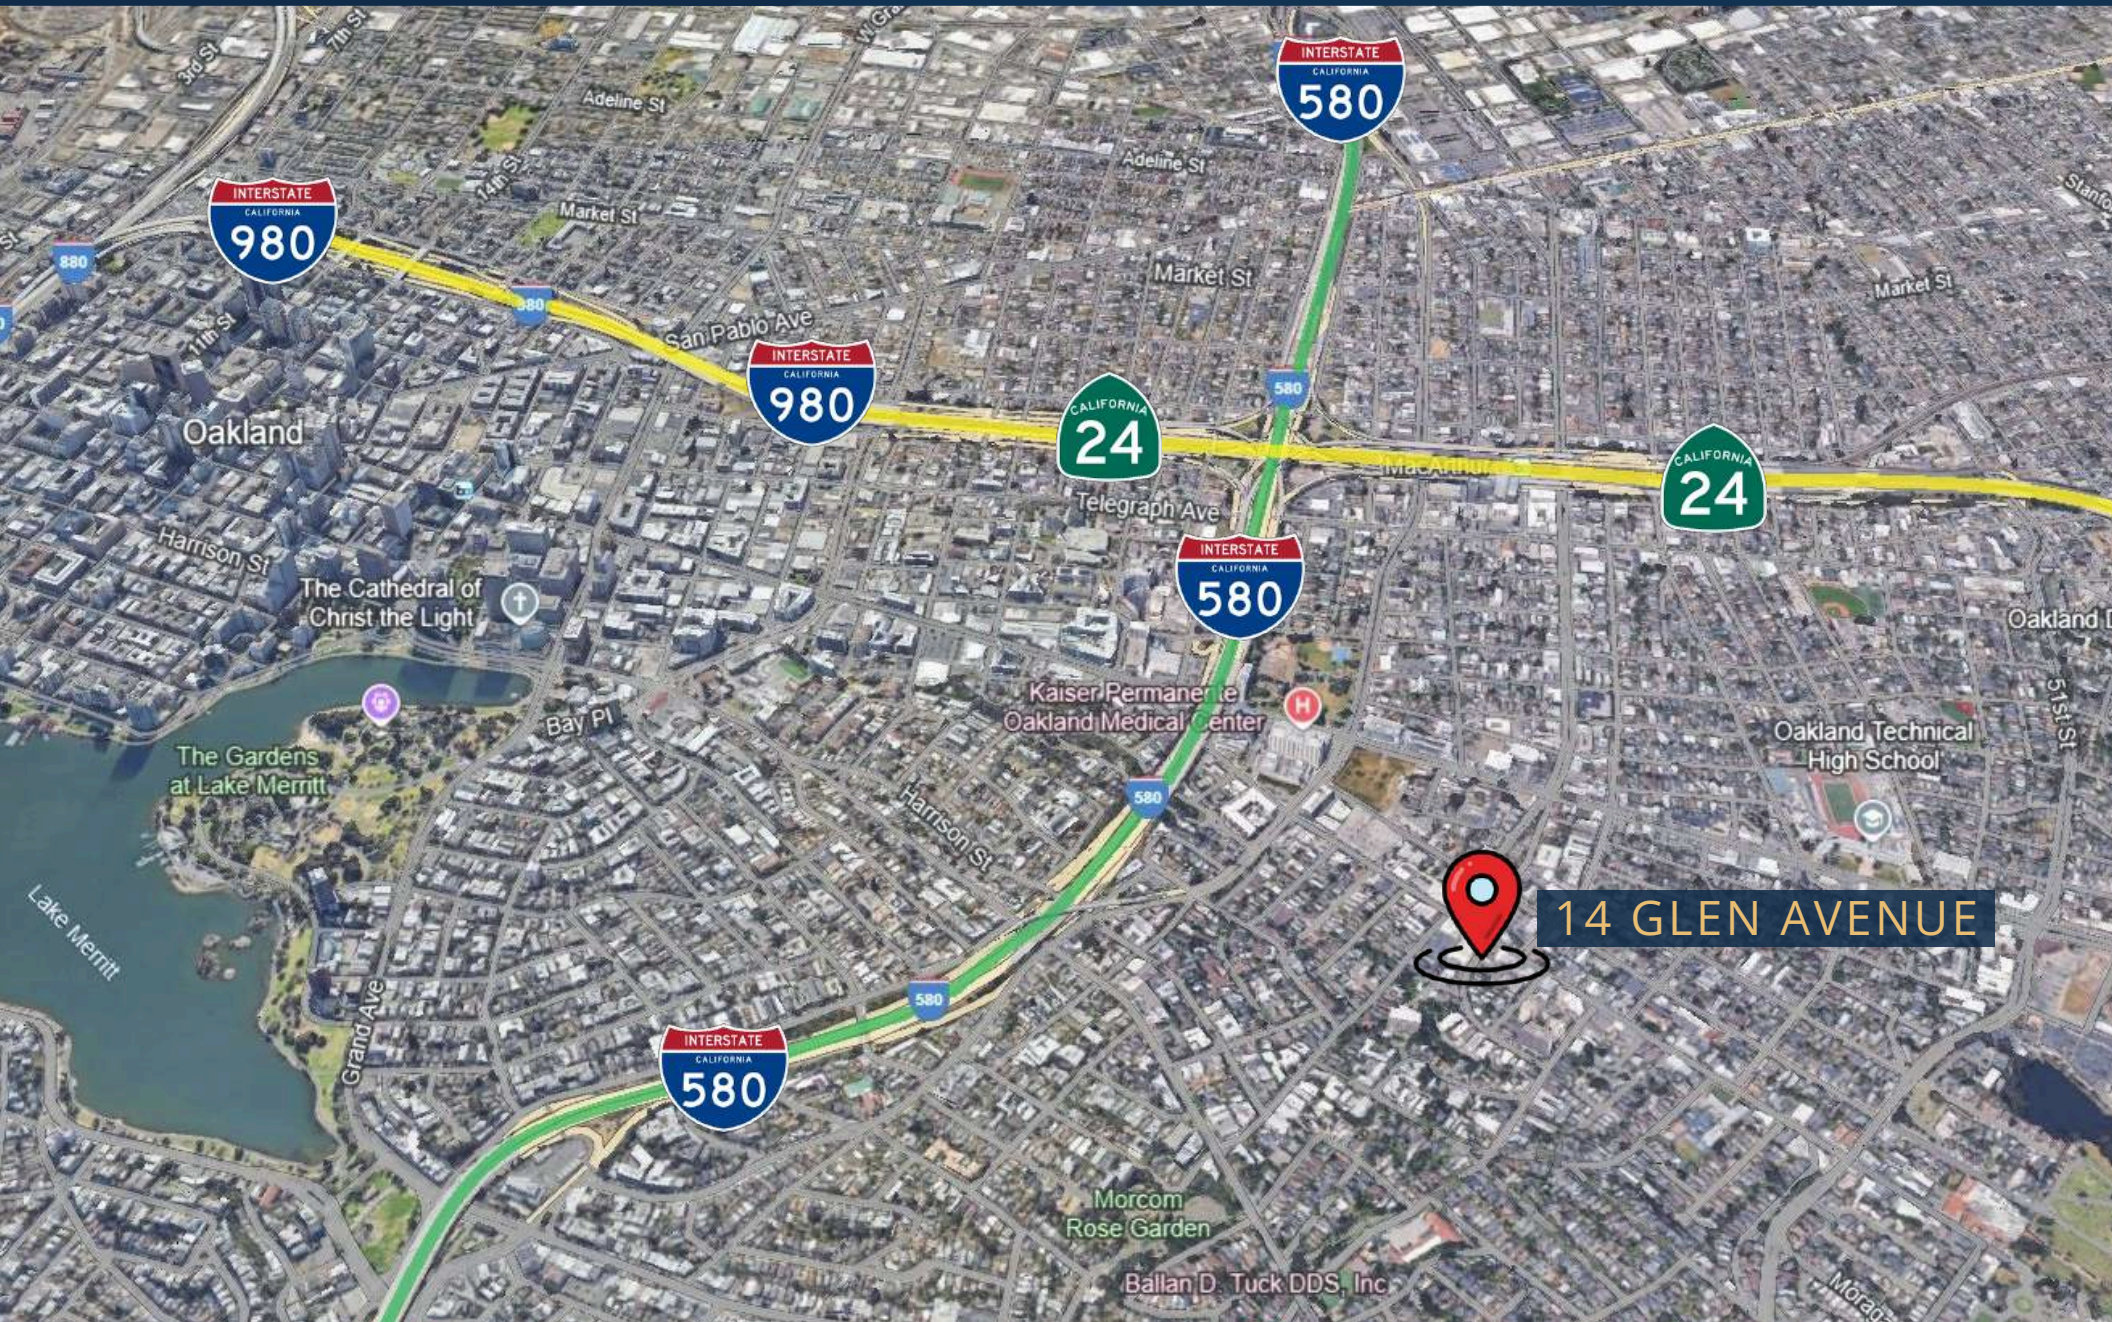

This information has been secured by Starboard CRE from sources believed to be reliable. It is not guaranteed and should be verified before closing any transaction.

STARBOARD CRE
LOCAL • INDEPENDENT • ENTREPRENEURIAL

TEAM



Javier C. Rodriguez

Tenant Representative
javier@starboardcre.com
CELL: 408.677.8362
CA DRE #02212025

Call

View Profile

This information has been secured by Starboard CRE from sources believed to be reliable. It is not guaranteed and should be verified before closing any transaction.

STARBOARD CRE
LOCAL • INDEPENDENT • ENTREPRENEURIAL



STARBOARD CRE
LOCAL • INDEPENDENT • ENTREPRENEURIAL

STARBOARDCRE.COM
49 POWELL STREET, SAN FRANCISCO, CA 94102



Unique Vision

We see what others miss

Local Market Leader

No one knows Northern
California like we do

Full-Service Firm

We do it all

Locally based, and technology-forward, our brokers are highly qualified experts backed by a full-service, in-house support team who understand the intricacies of San Francisco real estate. Starboard CRE brings decades of brokerage experience representing over 600 million square feet of space with an aggregate lease value of over 10 billion and investments sold over 3 billion.

CA DRE# 01103056

